

REVISIONS


- 1.




DATE: 2017-2-28
DRAWN BY:
CHECKED BY: TEF

FLOOR PLAN

A1.0

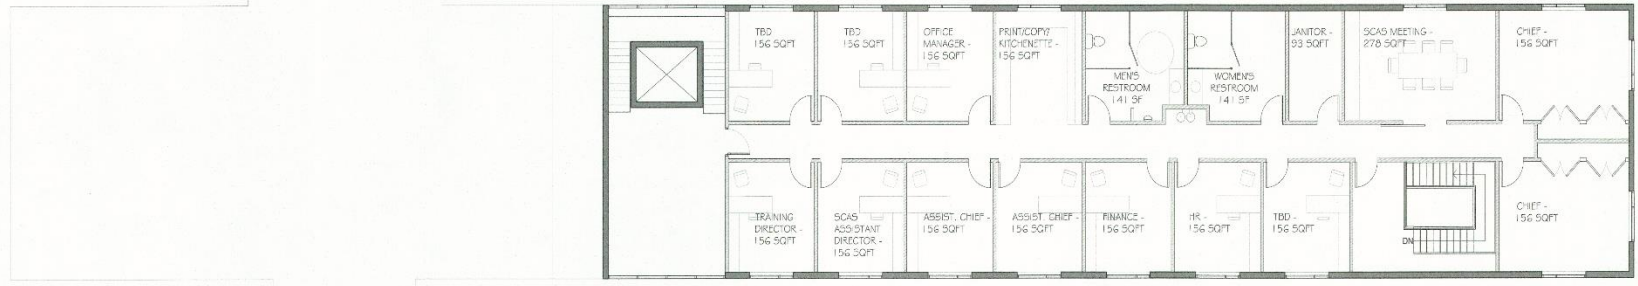

2 SECOND FLOOR PLAN
A1.0 3,541 SQFT SCALE: 1/8" = 1'-0"

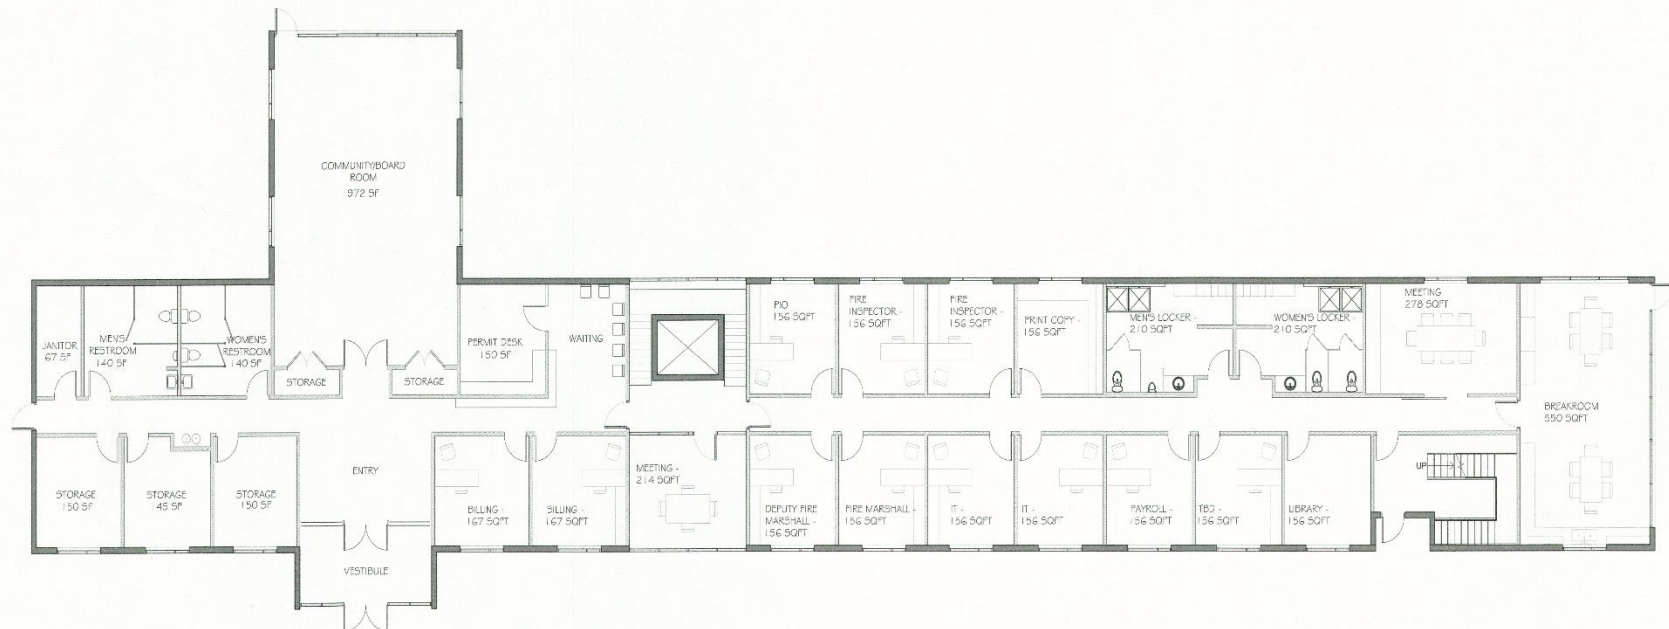

1 MAIN FLOOR PLAN
A1.0 7,636 SQFT
11,117 TOTAL SQFT SCALE: 1/8" = 1'-0"